


S I D E E L E V A T I O N


75' 3"

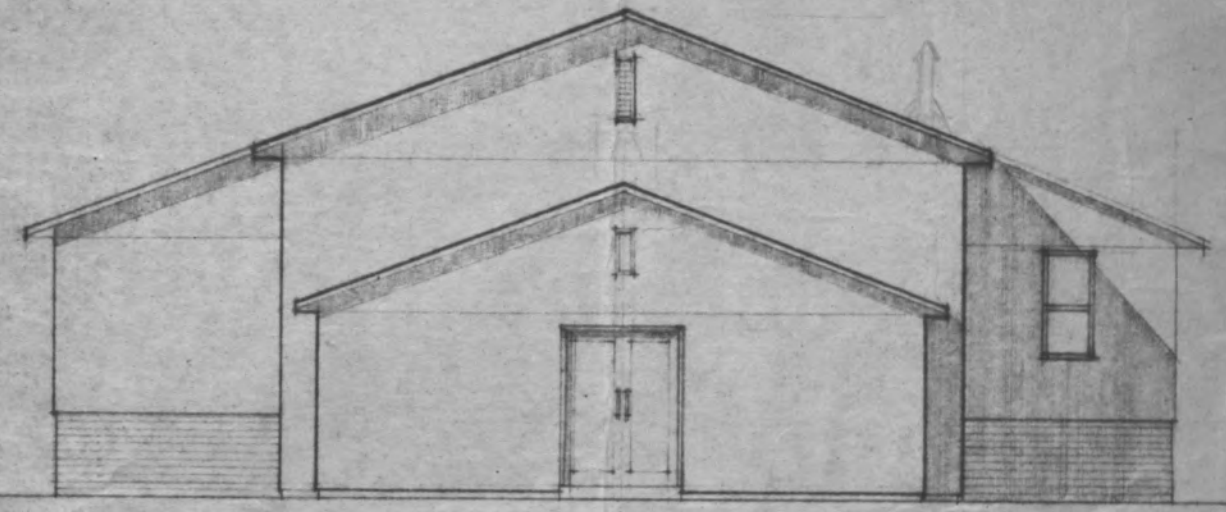


E N D E L E V A T I O N

This scheme was submitted by Messrs. Newsom, at a meeting held in the Blenheim Hall on 3rd. May 1957. Mrs. W.T. Armstrong thought the people should be able to hear a Church bell and a suggestion to erect a suitable turret was taken up by the Rev. Canon A.O. Jones with the words, "Bless this little woman, if she wants a bell, let her have one".

This scheme was rejected, in favour of more permanent structure.

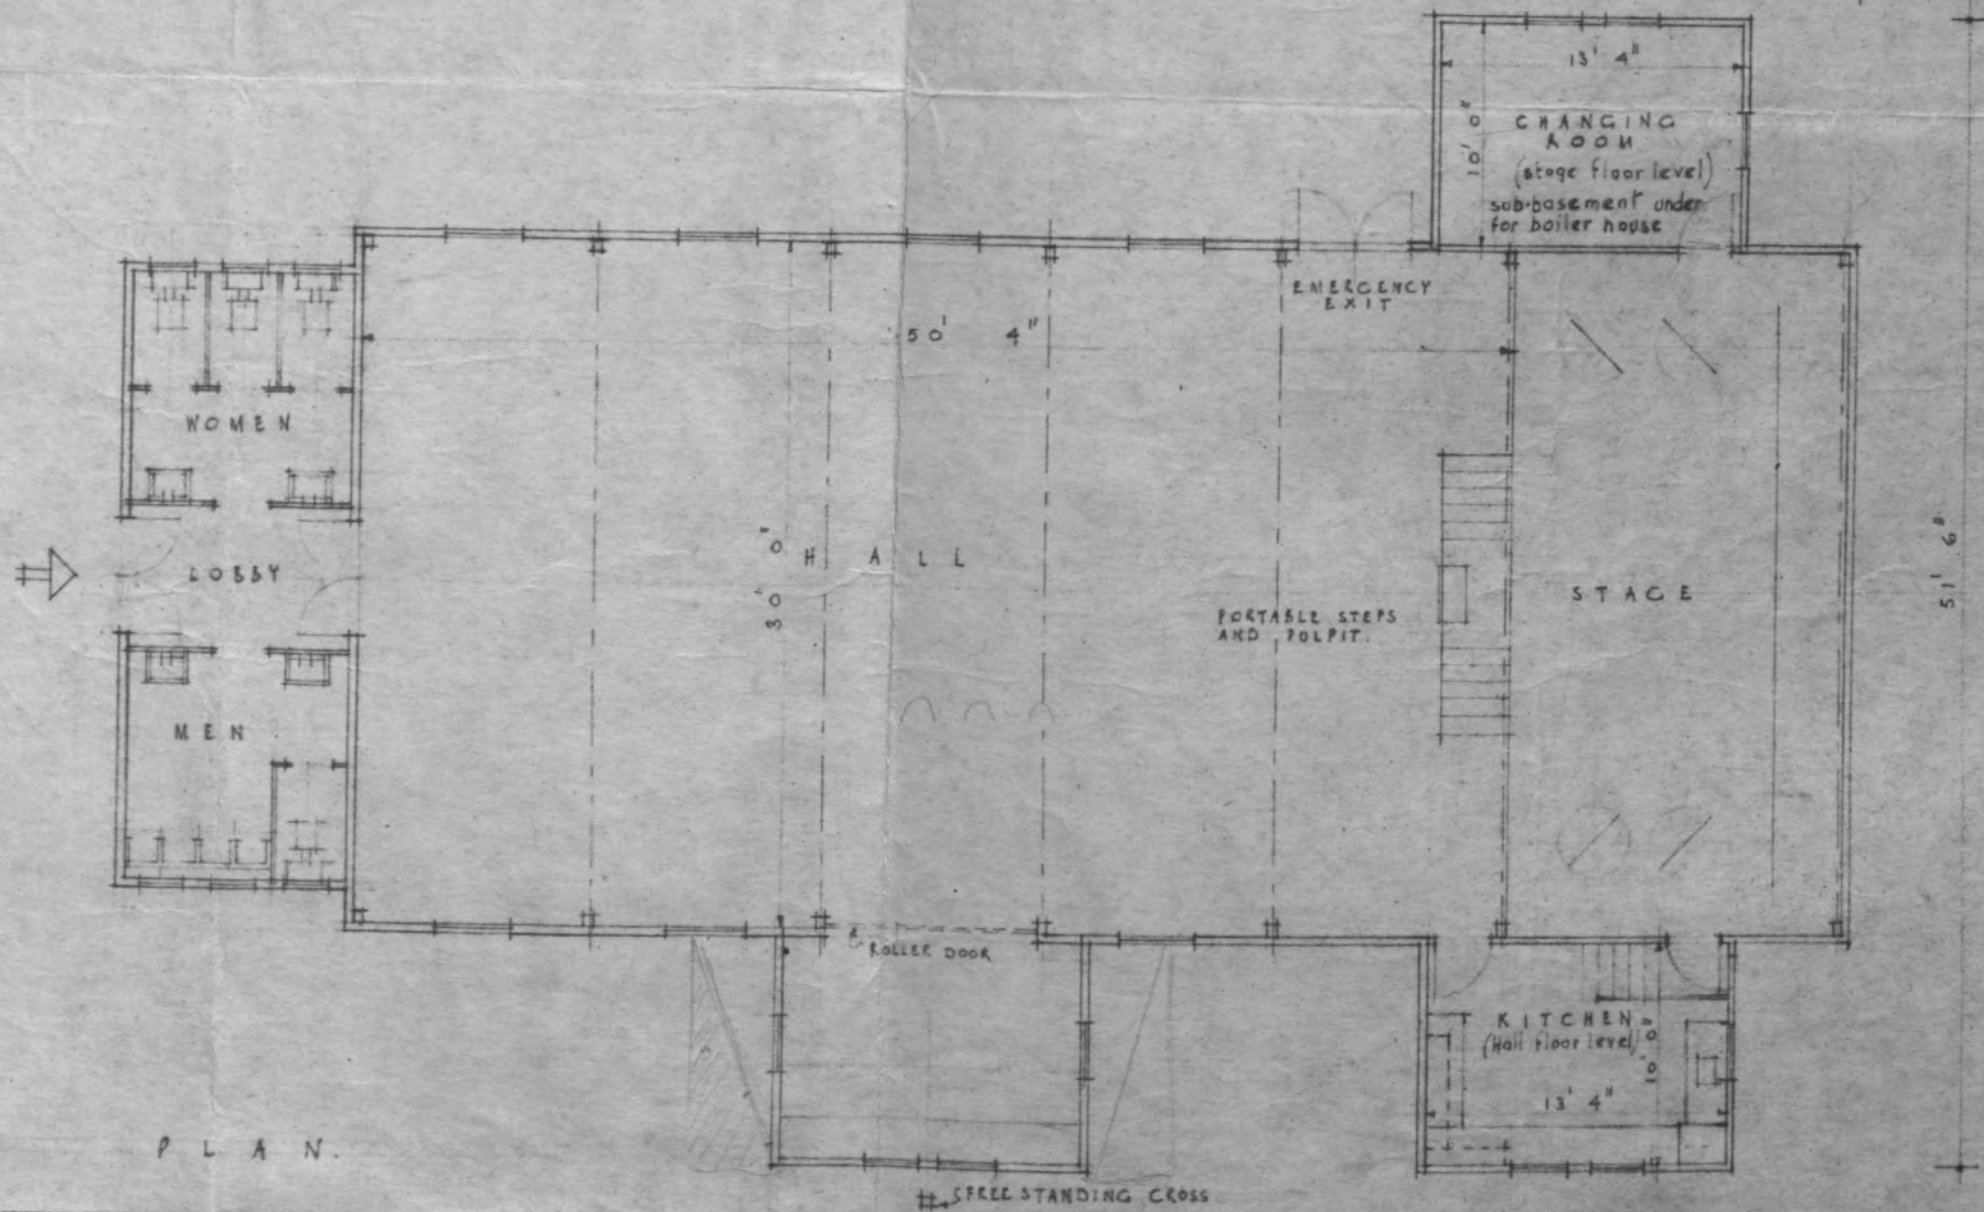

P L A N

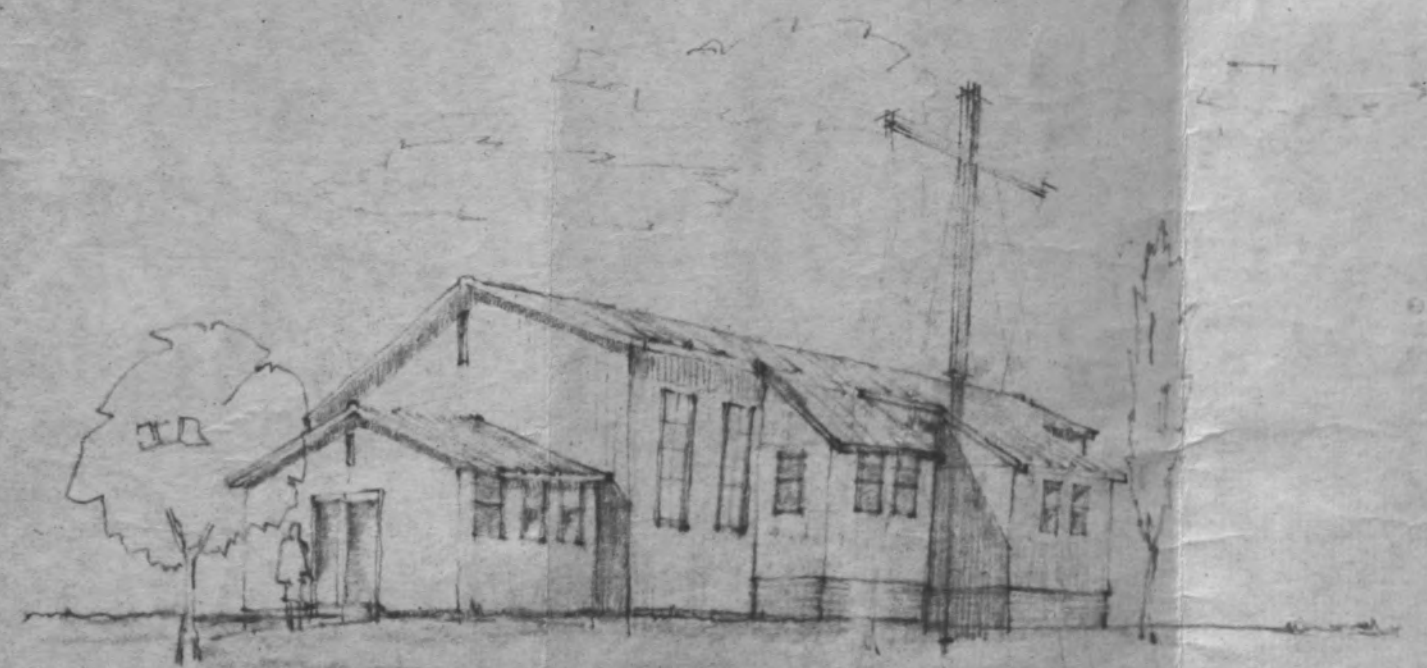

A DUAL-PURPOSE
CHURCH HALL