
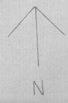


SITE BOUNDARY
APPROX. 16 METRES

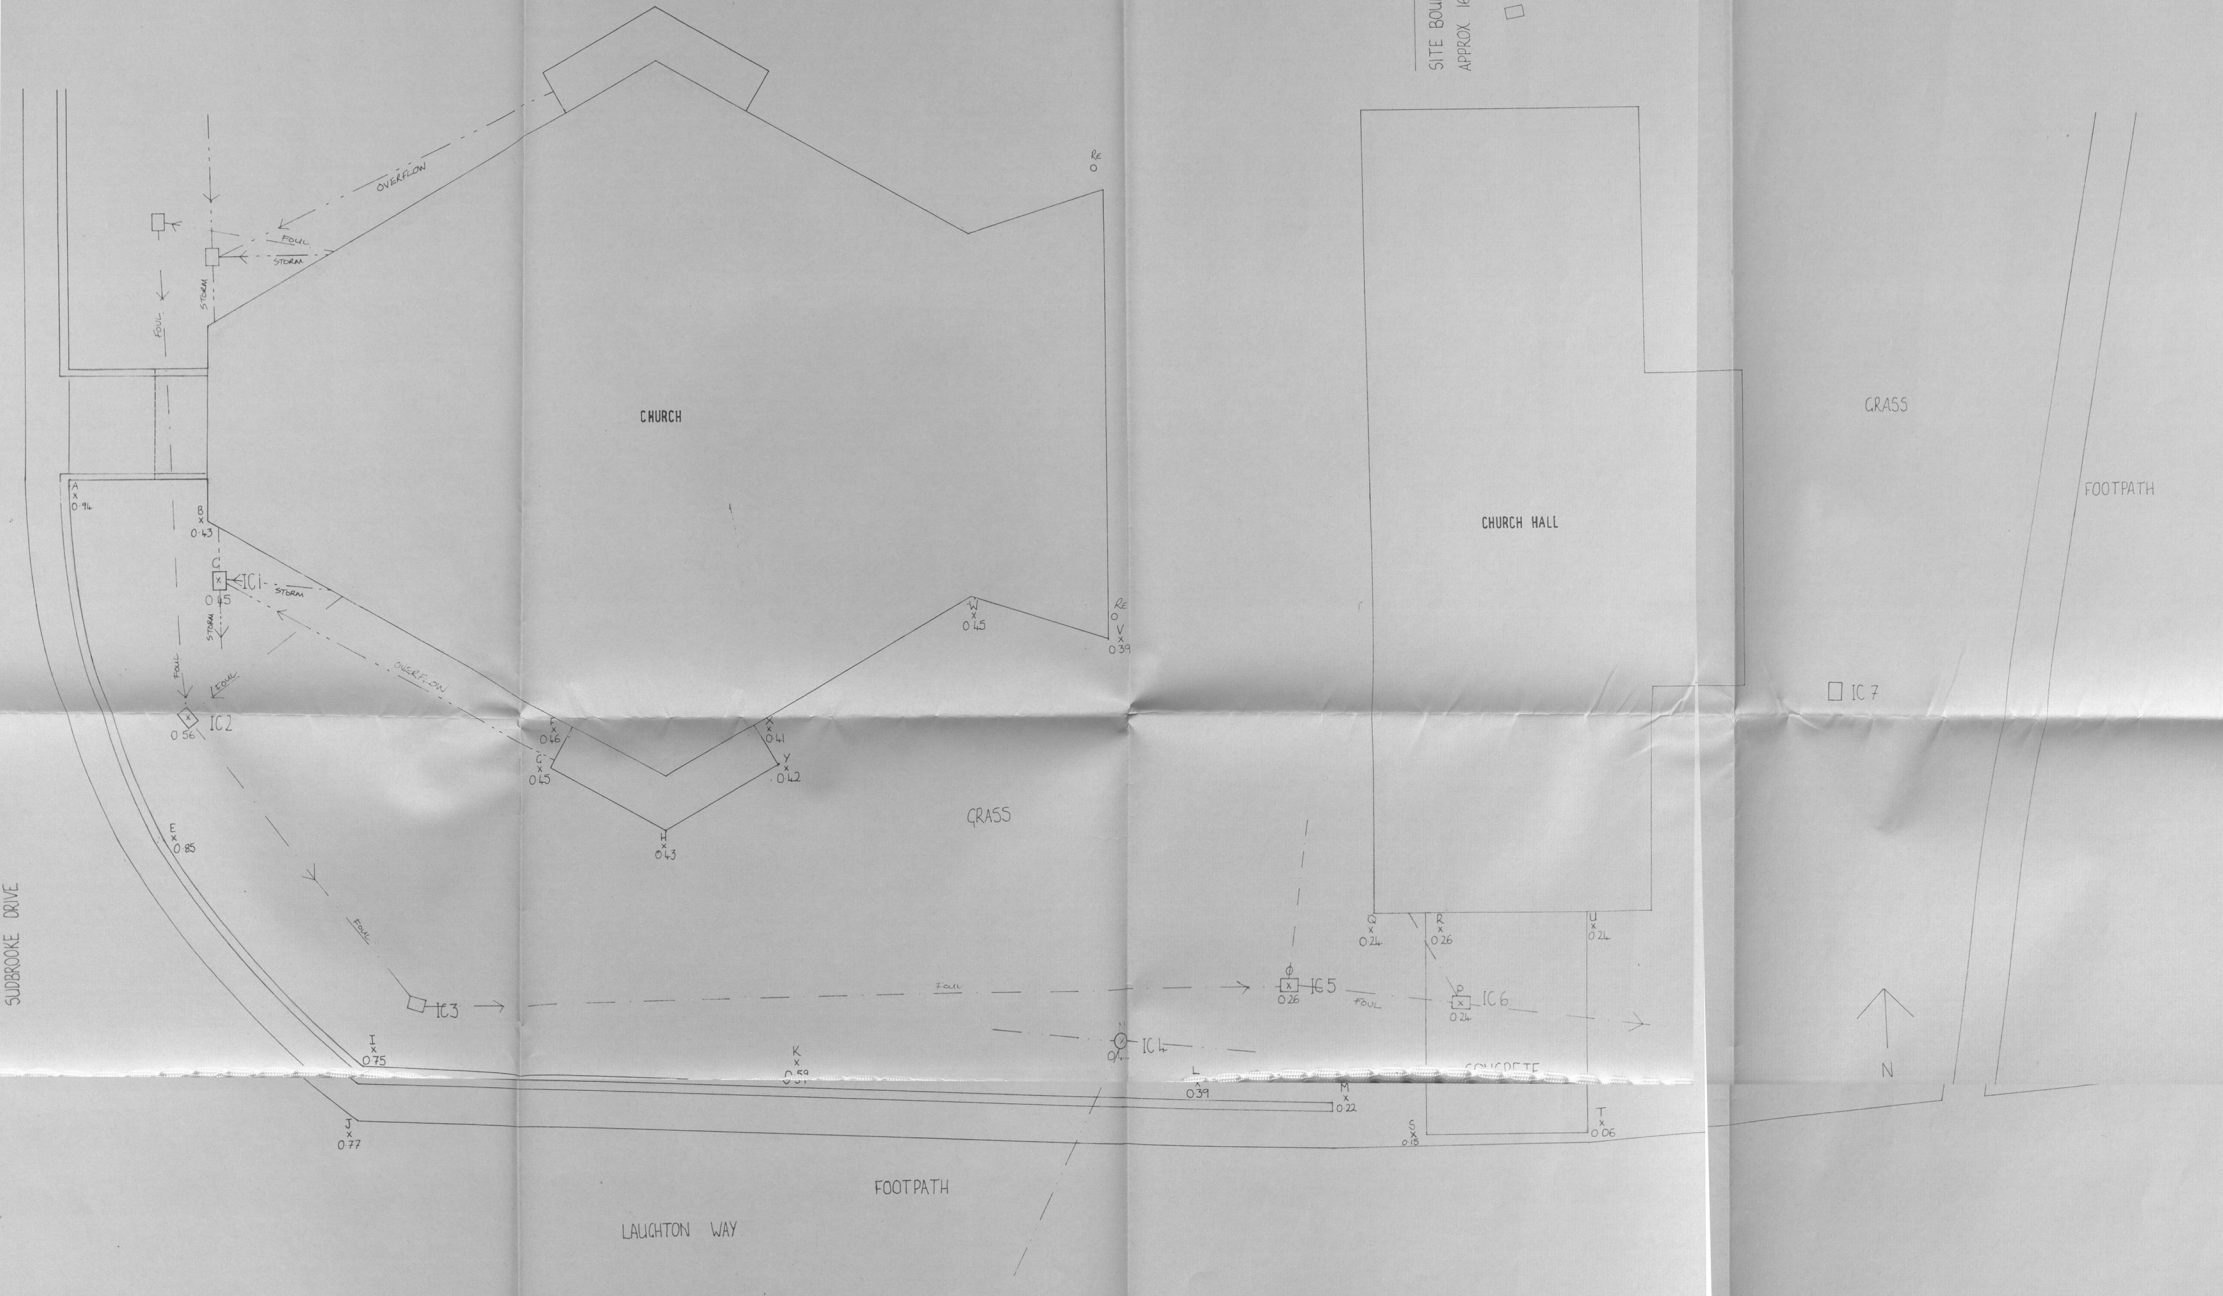

notes

This is a Listed Building Grade II*

DAVID GLEW Architect + Surveyor 20 West Parade Lincoln LN1 1JT (01522) 526270	Client St John's PCC March 1999	Drawing SITE PLAN Job EXTERNAL WORKS: ST JOHN THE BAPTIST CHURCH SUBBROOKE DRIVE, ERMINGHAM, LINCOLN
---	---------------------------------------	--