



ROOF

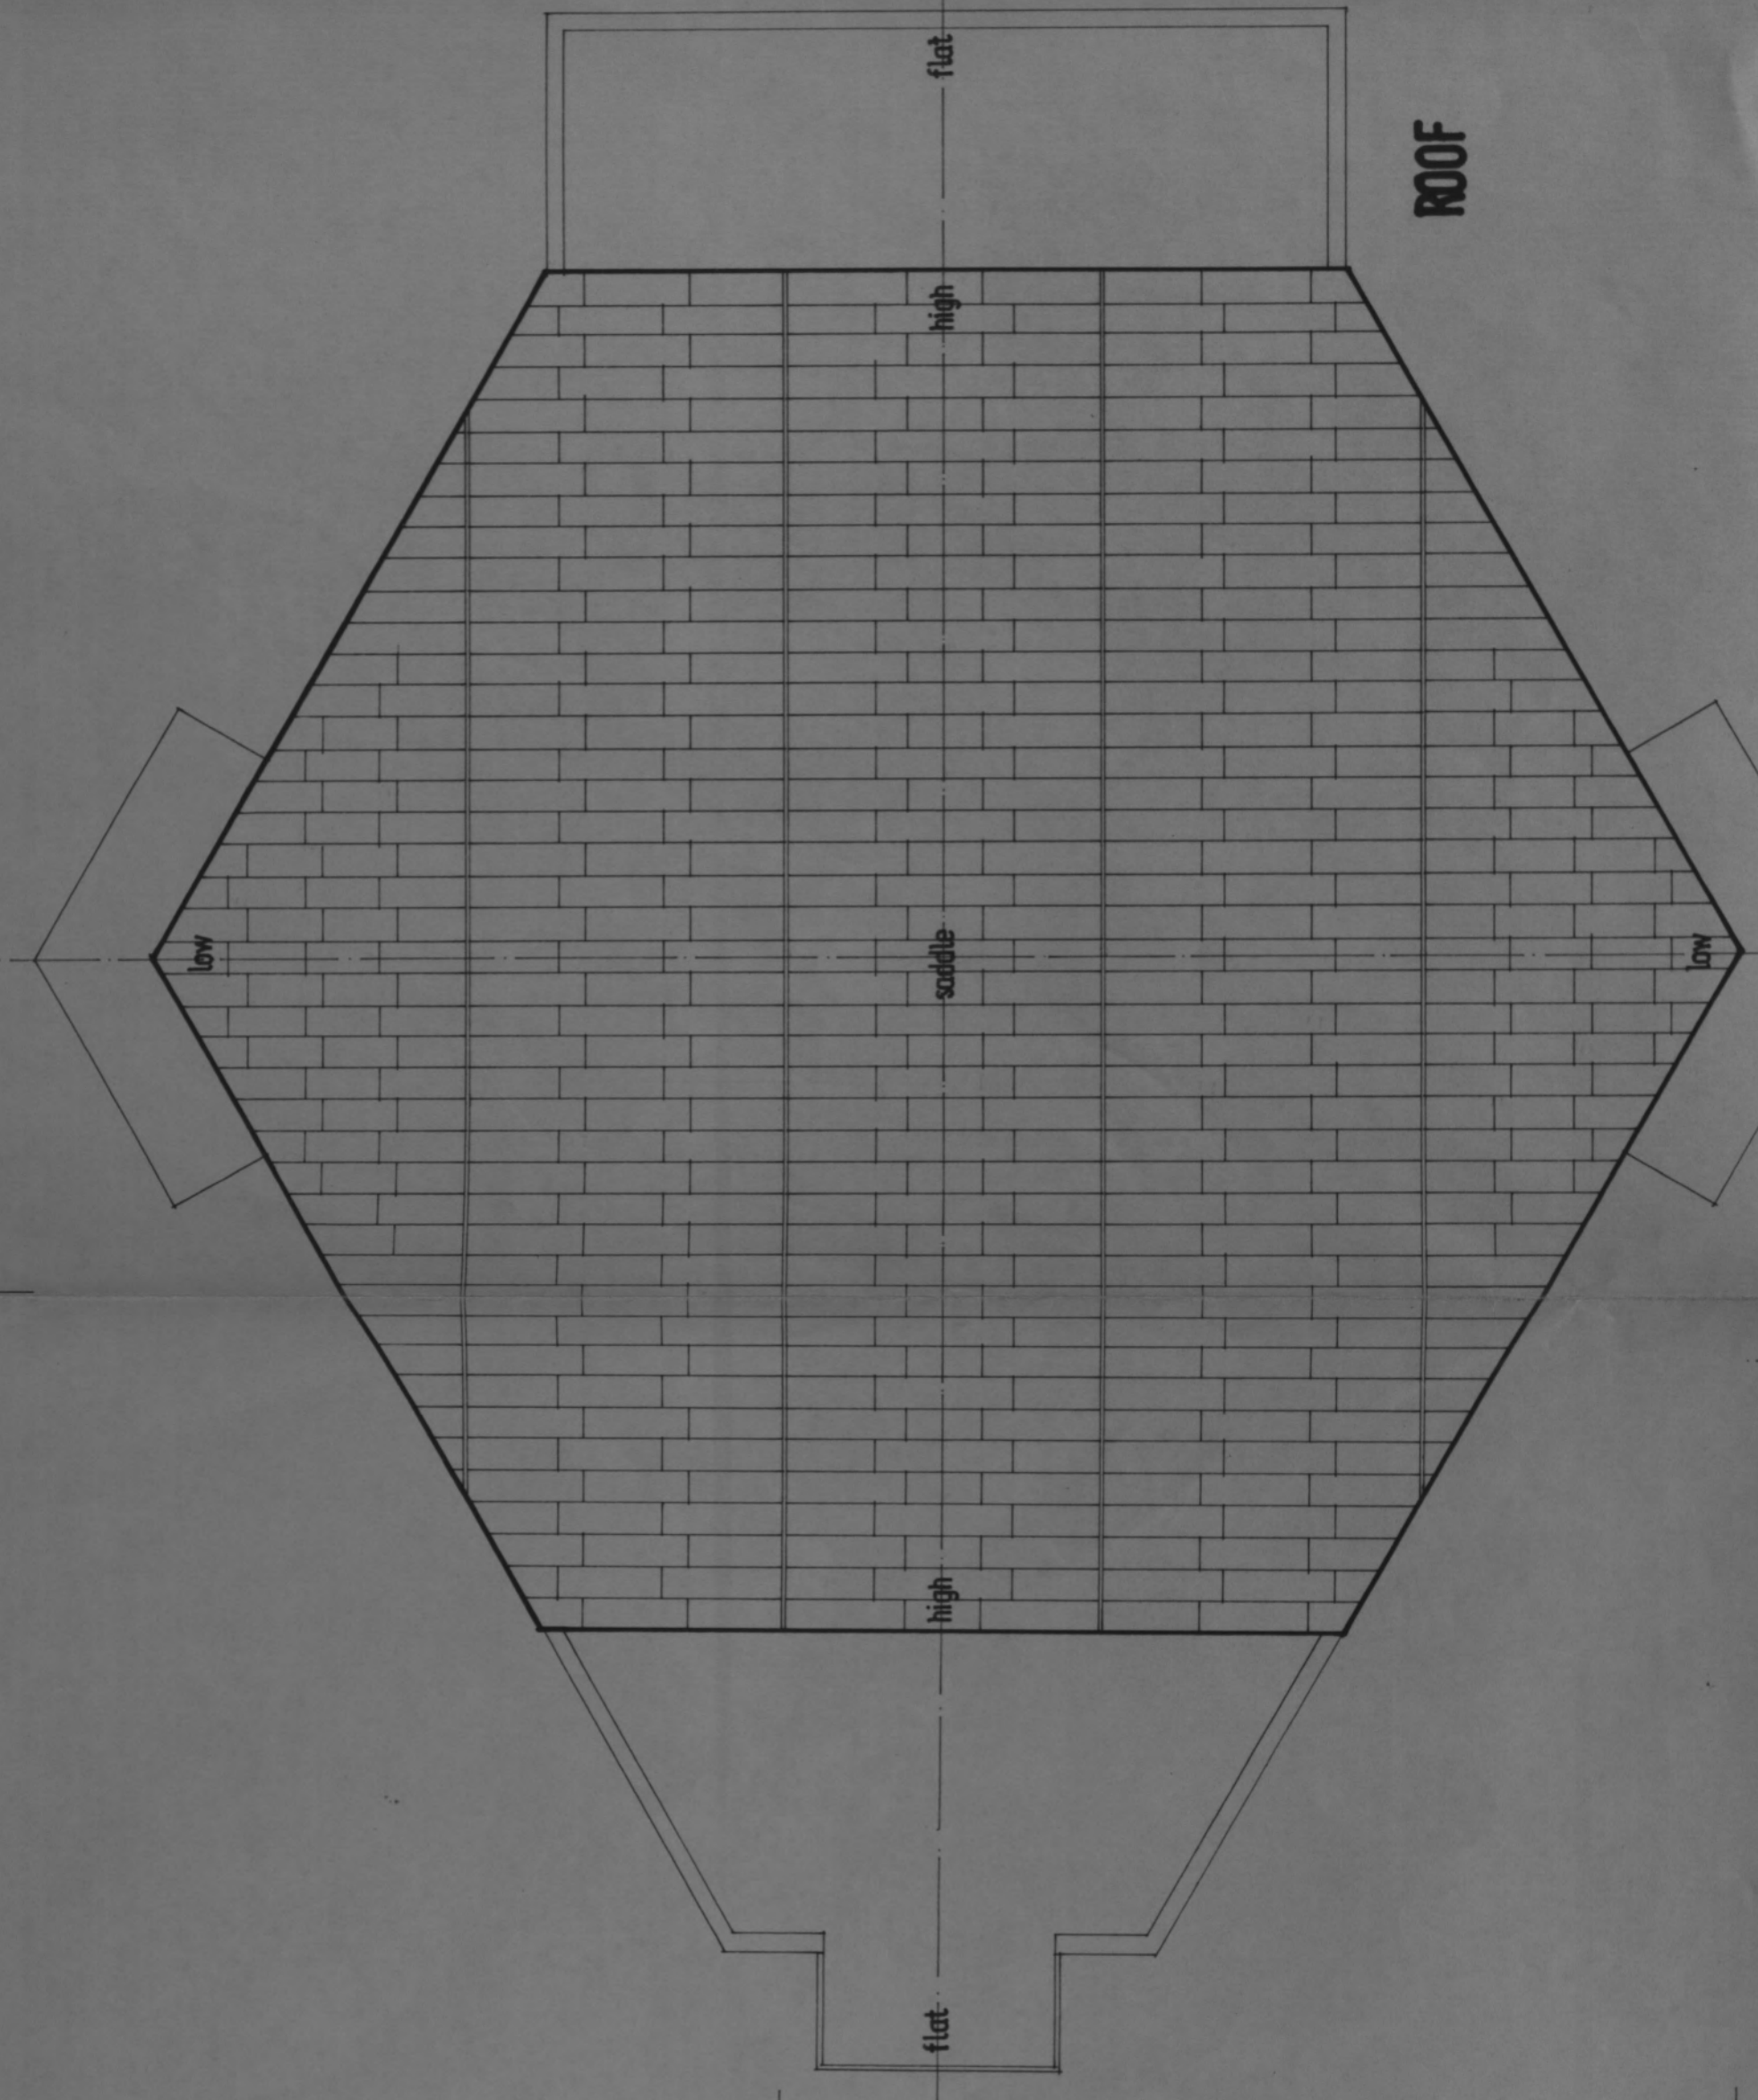


100% ROOF REPLACEMENT LIKE THIS.
60% ROOF REPLACEMENT LIKE THIS.

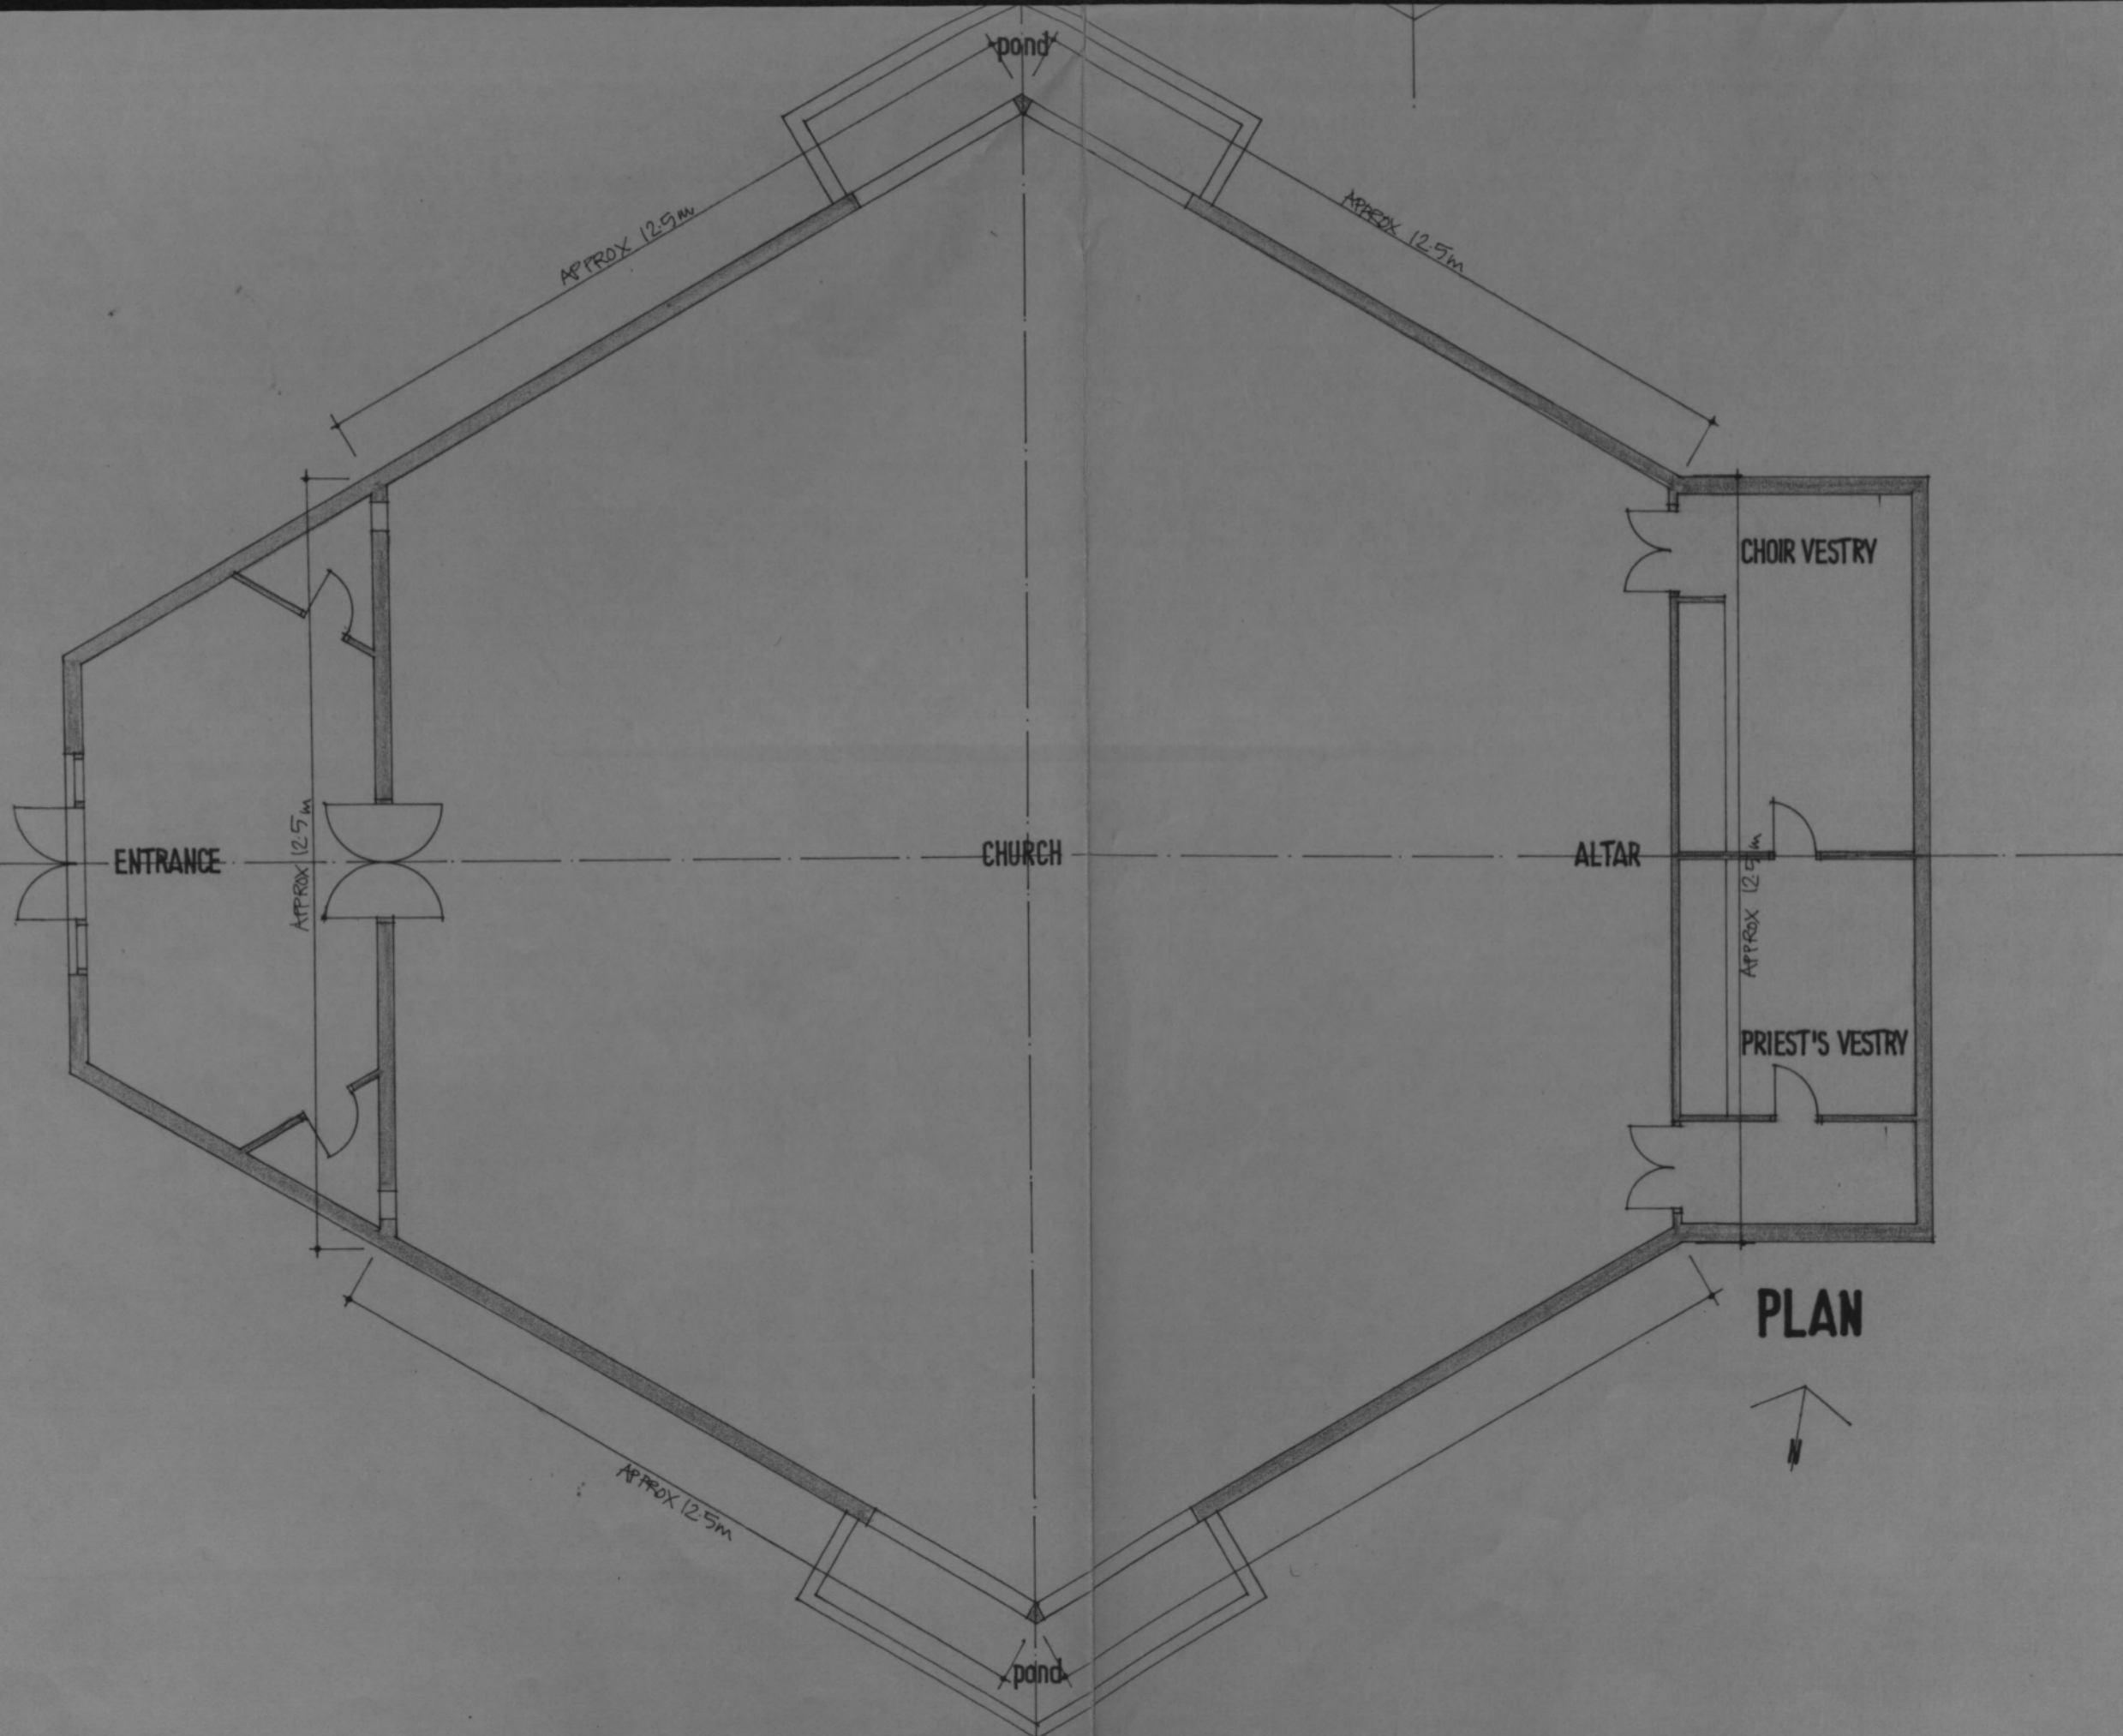


PLAN

60% ROOF REPLACEMENT INCLUDES ALL THIS "ELEVATION".

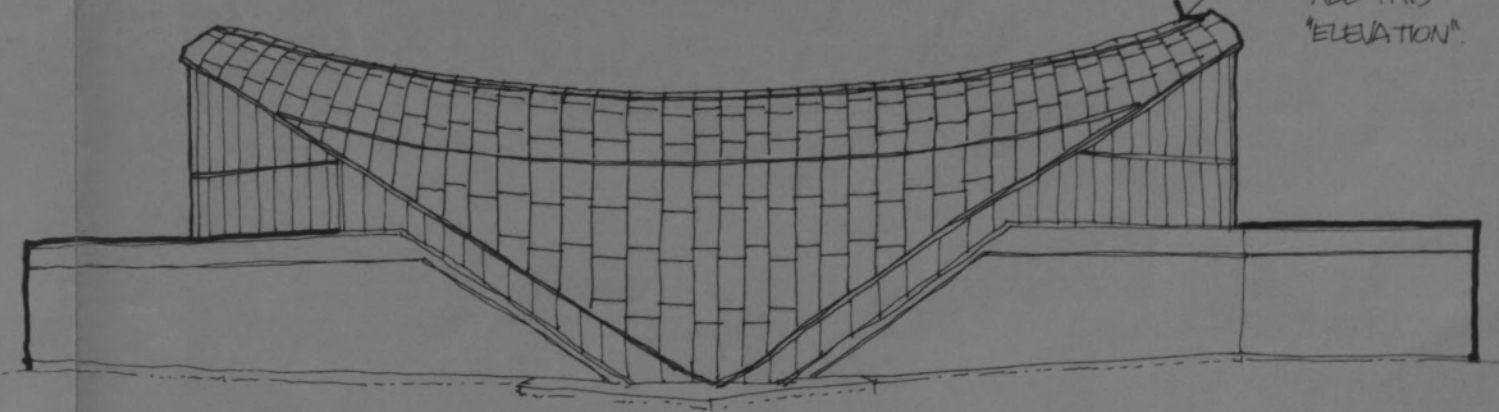

FROM SOUTH SKETCHES

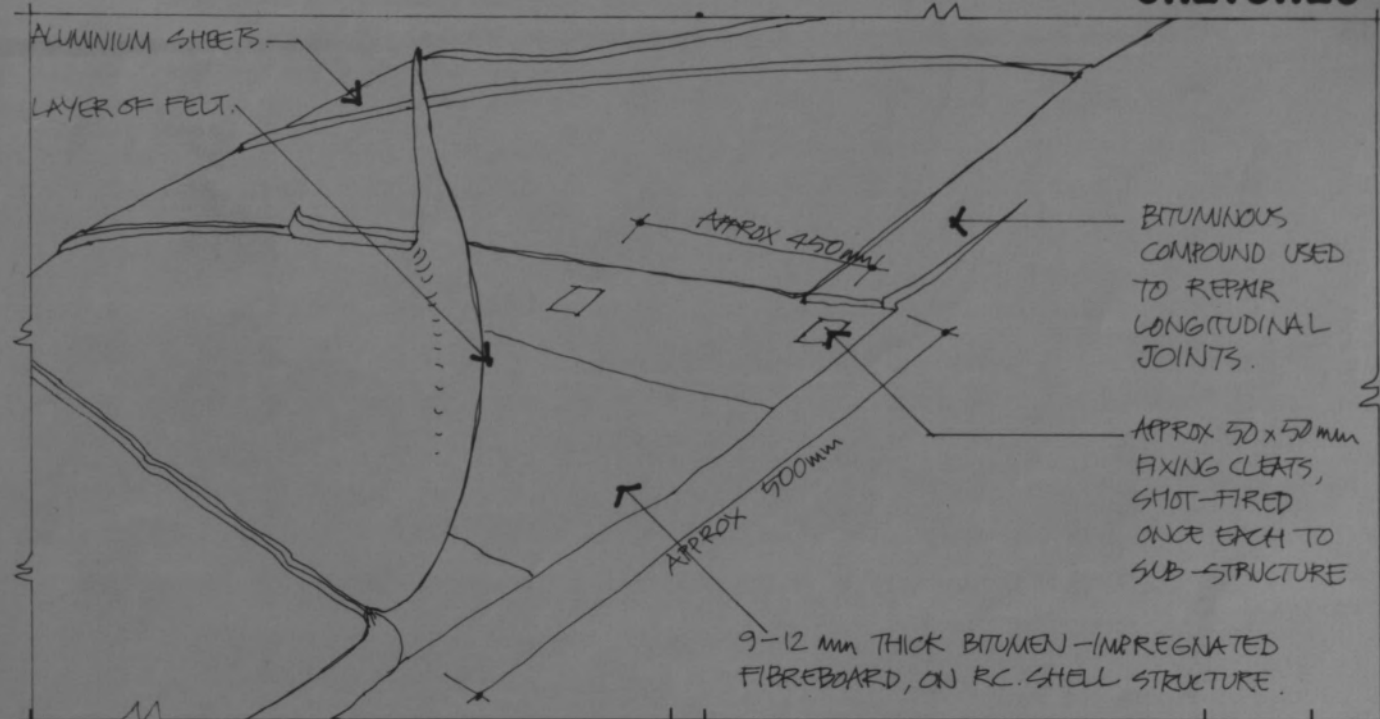


WEST APEX


SURVEY BASED ON PLAN DRG. FROM ORIGINAL BLDG. WORK. NO HEIGHTS AVAILABLE. CHECK ALL DIMENSIONS ON SITE. notes

revisions

Three of two
21.6.94 D.A.C.

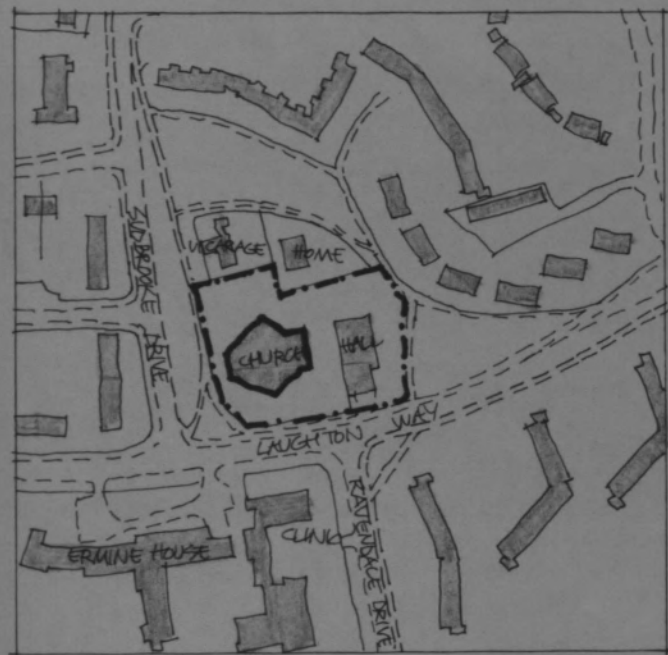

SITE

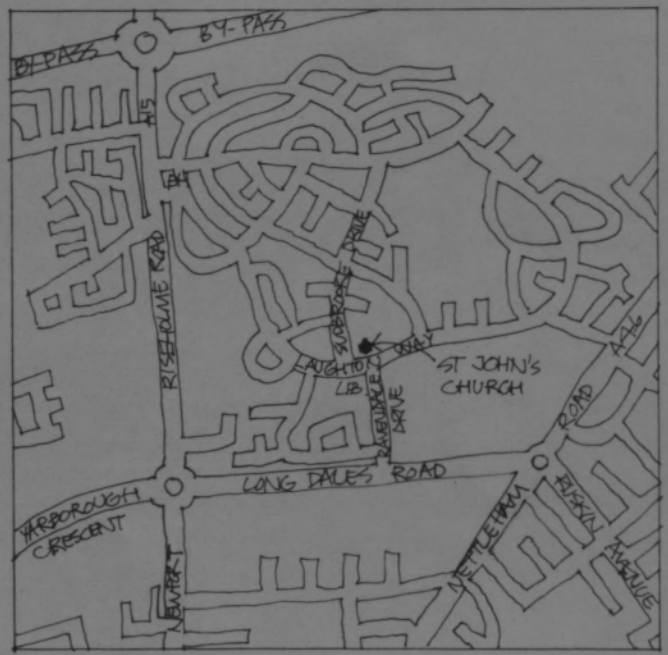


LOCATION

DAVID GLEW
Architect + Surveyor
20 West Parade
Lincoln LN1 1JT
(0522) 526270


client
St John's PCC
date
Feb 1994
scale
1:100, 2500
job
1502
drawing
1

drawing
SURVEY
job
ROOF REPAIRS : St JOHN THE BAPTIST'S CHURCH
SUBBROOKE DRIVE, ERMINE, LINCOLN

10.7.94

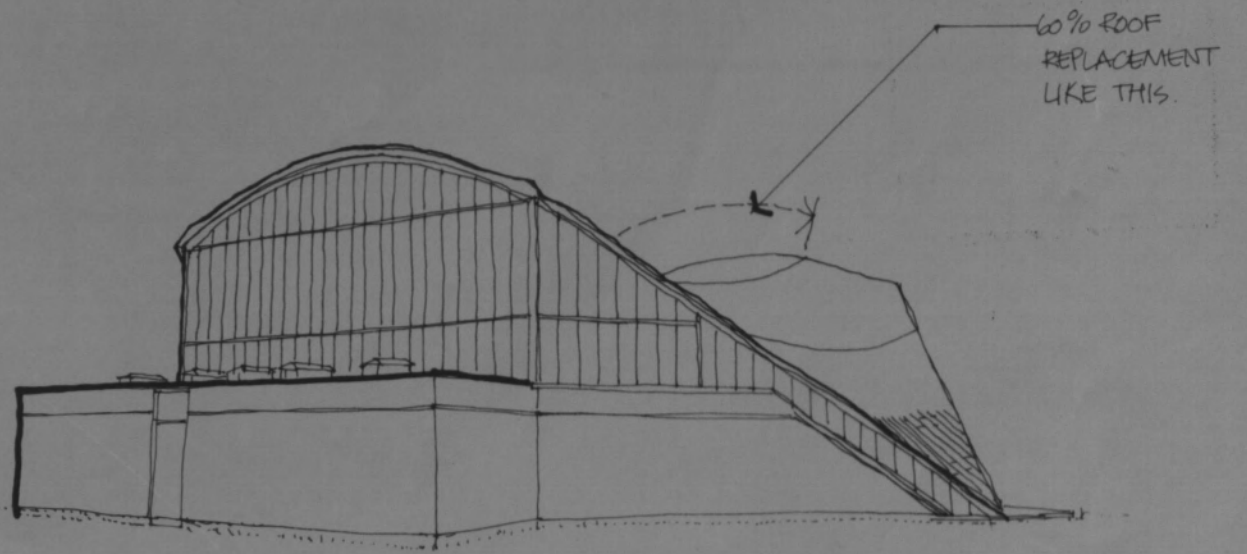

FROM NORTH EAST

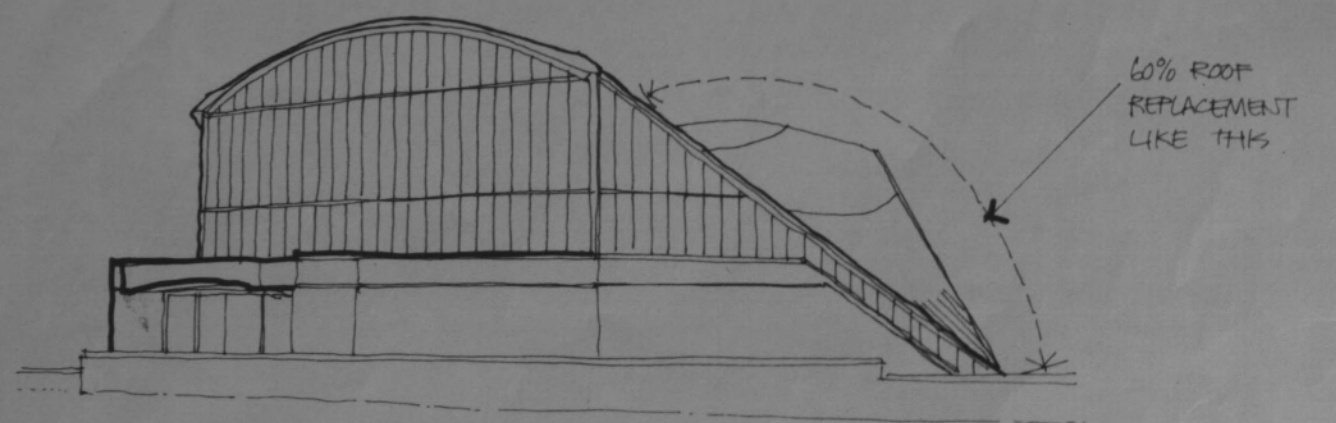

FROM SOUTH WEST